


LAS VEGAS SOUVENIR & RESORT GIFT SHOW SEPTEMBER 2010 LAS VEGAS CONVENTION CENTER, HALL N3 & N4

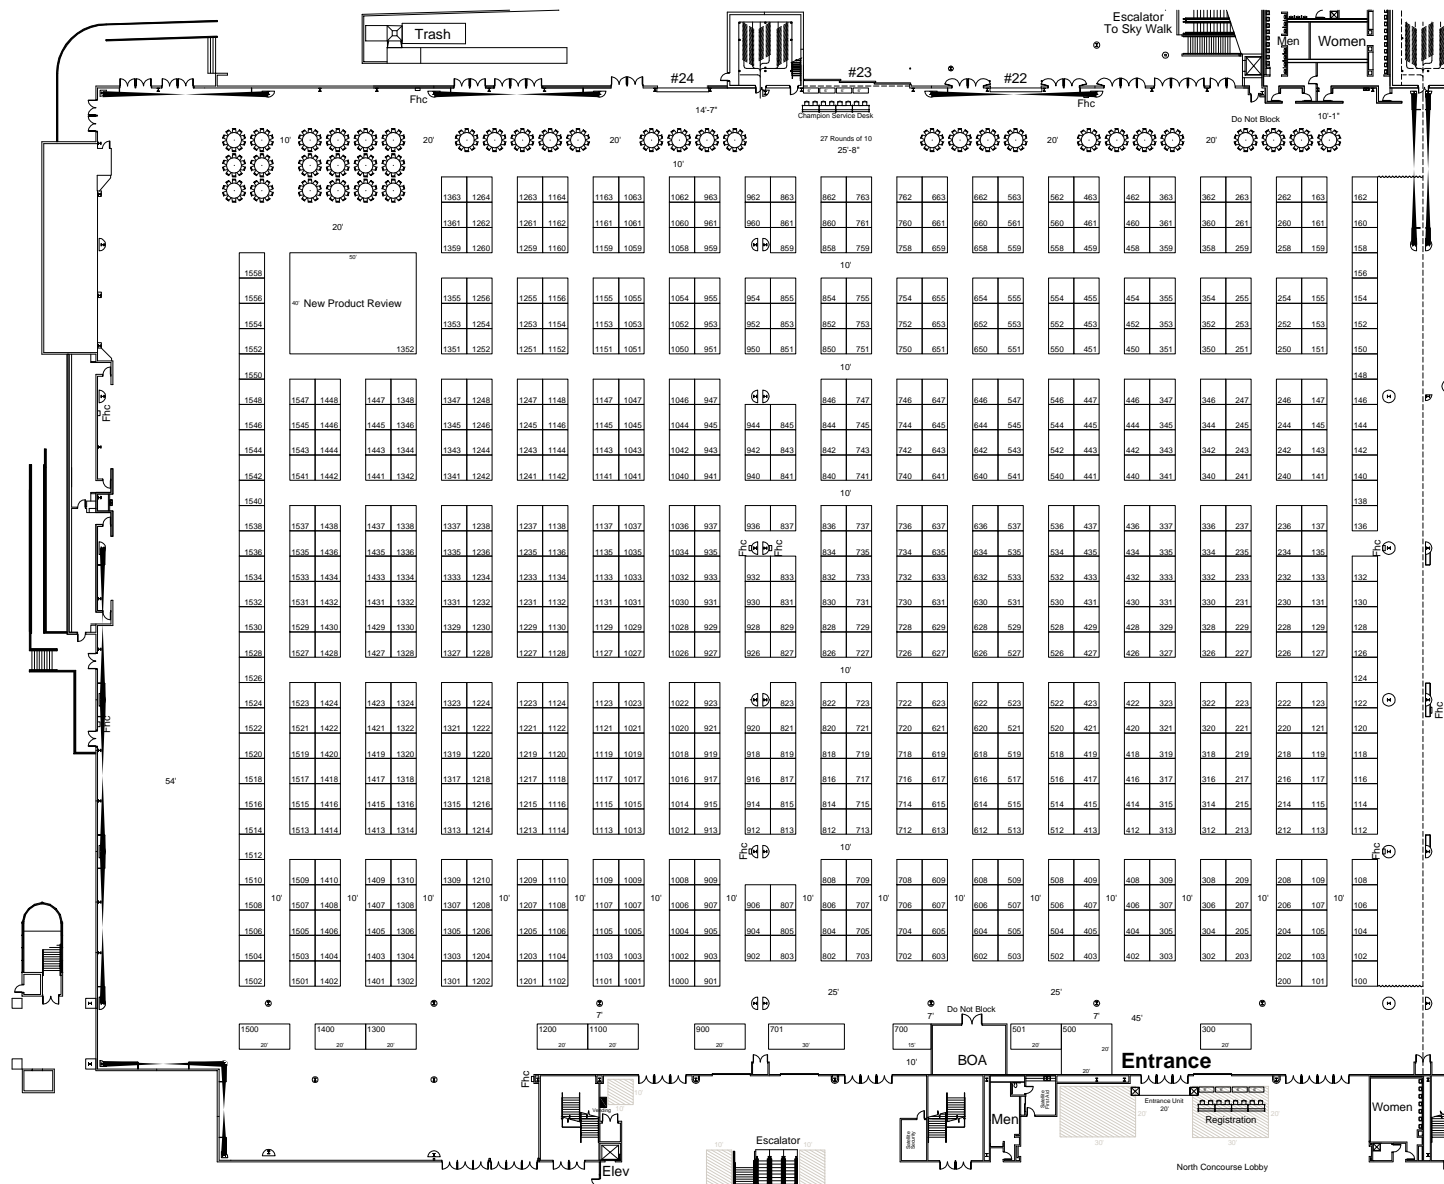

**This floor plan is subject to fire marshal approval.*

- Account Executive: Krystle Squares
- Revision Date: 05.14.10
- Rev. # 20
- Drawn By: Bill Williams / JJ
- Scale: Fit To Page

Inventory as of 05/14/2010

2% Rented	50% Available	Dimension	Size	Qty	Spft	Rented	Available
		10'x10'	100	769	76,900	0	769
		10'x15'	150	150	2,250	0	150
		10'x20'	200	8	1,600	0	8
		10'x25'	250	1	2,500	0	1
		20'x20'	400	1	8,000	0	1
		40'x50'	2,000	1	20,000	0	1
		Totals:	781	81,350		0	781

= Usable Lobby Space



Disclaimer:
Every effort has been made to ensure the accuracy of all information contained on this floor plan. However no warranties, either expressed or implied are made with respect to this floor plan. If the location of building columns, utilities or other architectural components of the facility is a consideration in the construction or usage of an exhibit, it is the sole responsibility of the exhibitor to physically inspect the facility to verify all dimensions and locations.